



LINE 34

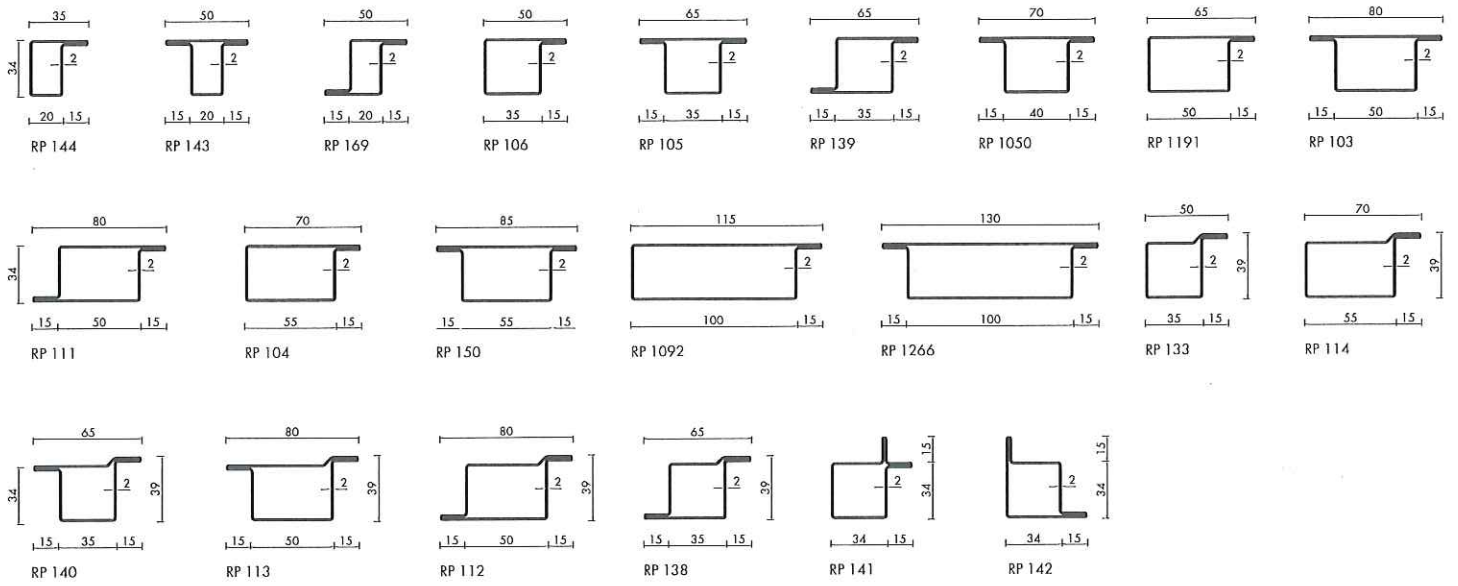

LINE 40

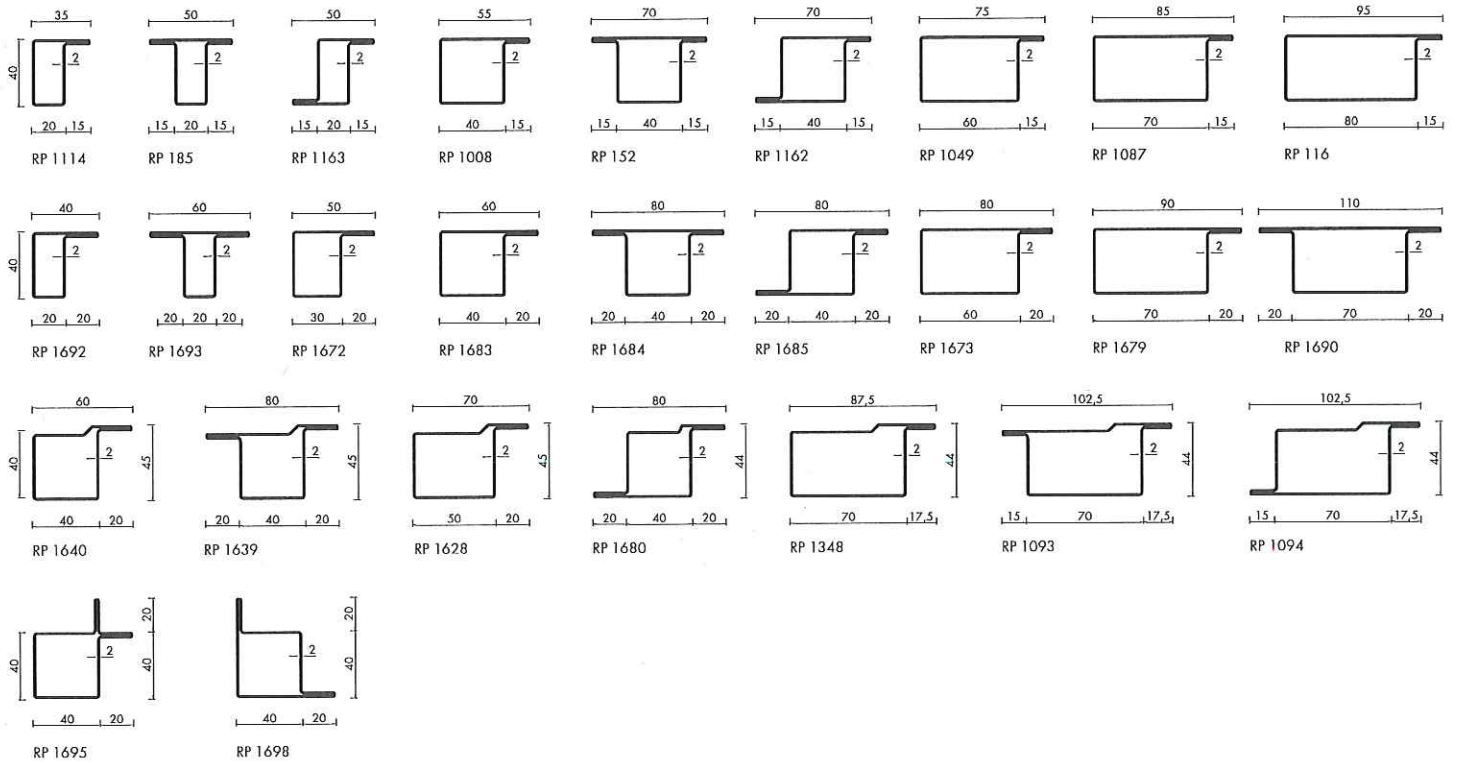


LINE 34 & LINE 40


Profilübersicht
 Profile overview
 Vue d'ensemble des profilés

Beispielschnitte / Section examples / Exemples de coupes


Tür • Door • Portes

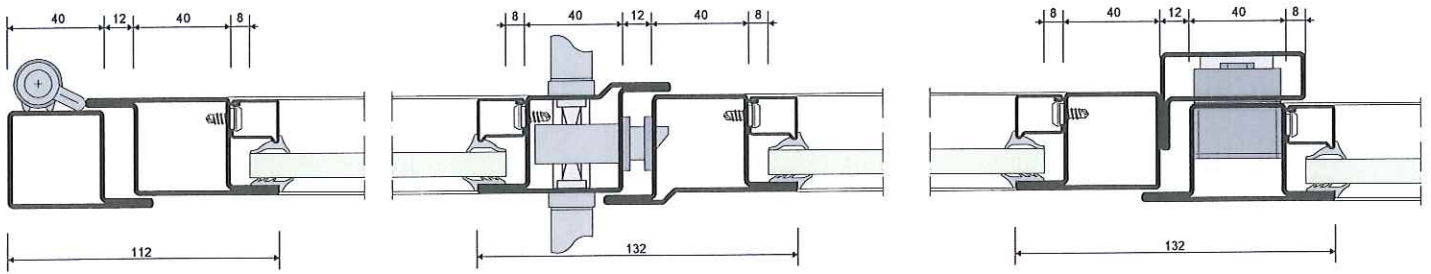


Trennwand • Partition wall • Cloisons

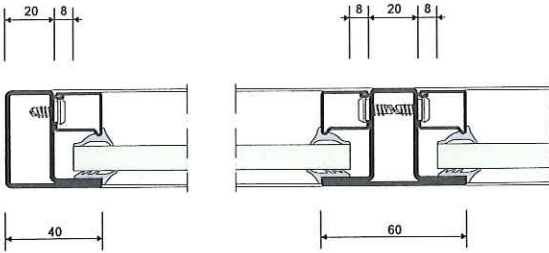

LINE 50

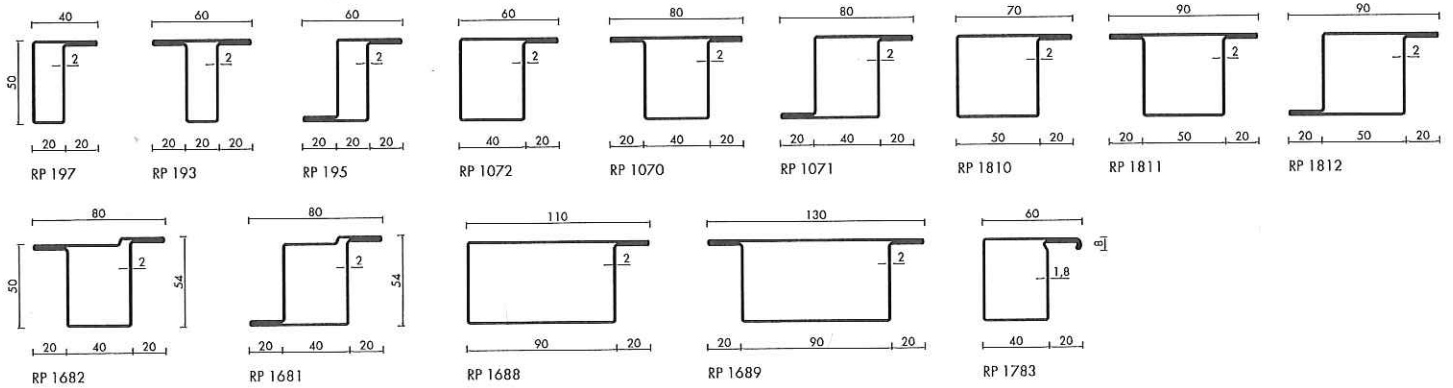


LINE 60

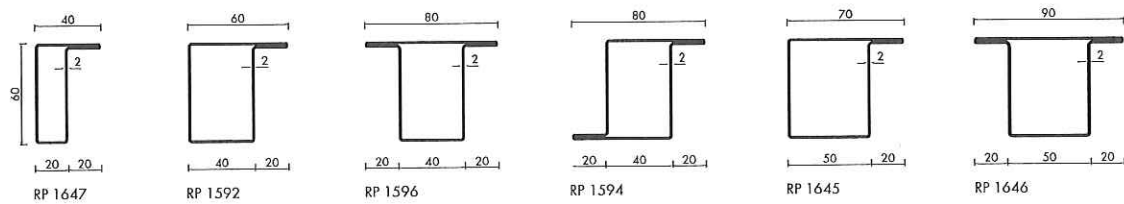


LINE 50 & LINE 60

Profilübersicht
 Profile overview
 Vue d'ensemble des profils

LINE 80

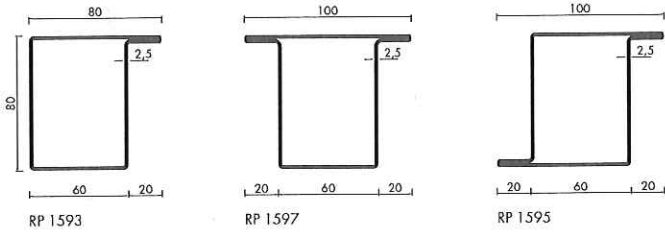


LINE S

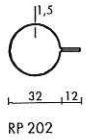


Zubehör für RP Standard / Accessories for RP Standard / Accessoires pour gammes Standard


Glashalteleisten Stahl / Glazing beads steel / Parcloses en acier

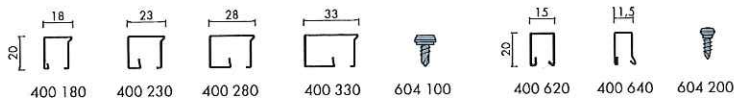

Glashalteleisten Aluminium / Glazing beads aluminium / Parcloses en aluminium

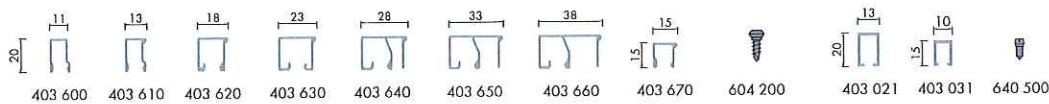

Accessoires Dichtungen / Accessories Seals / Accessoires Joints

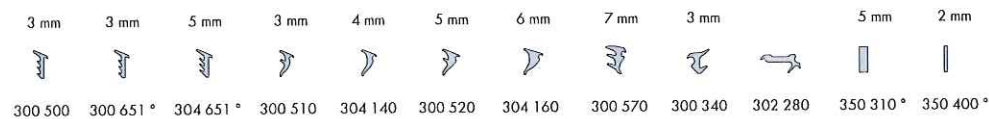

LINE 80, LINE S & Accessoires

Profilübersicht
 Profile overview
 Vue d'ensemble des profilés