



# LINE 40

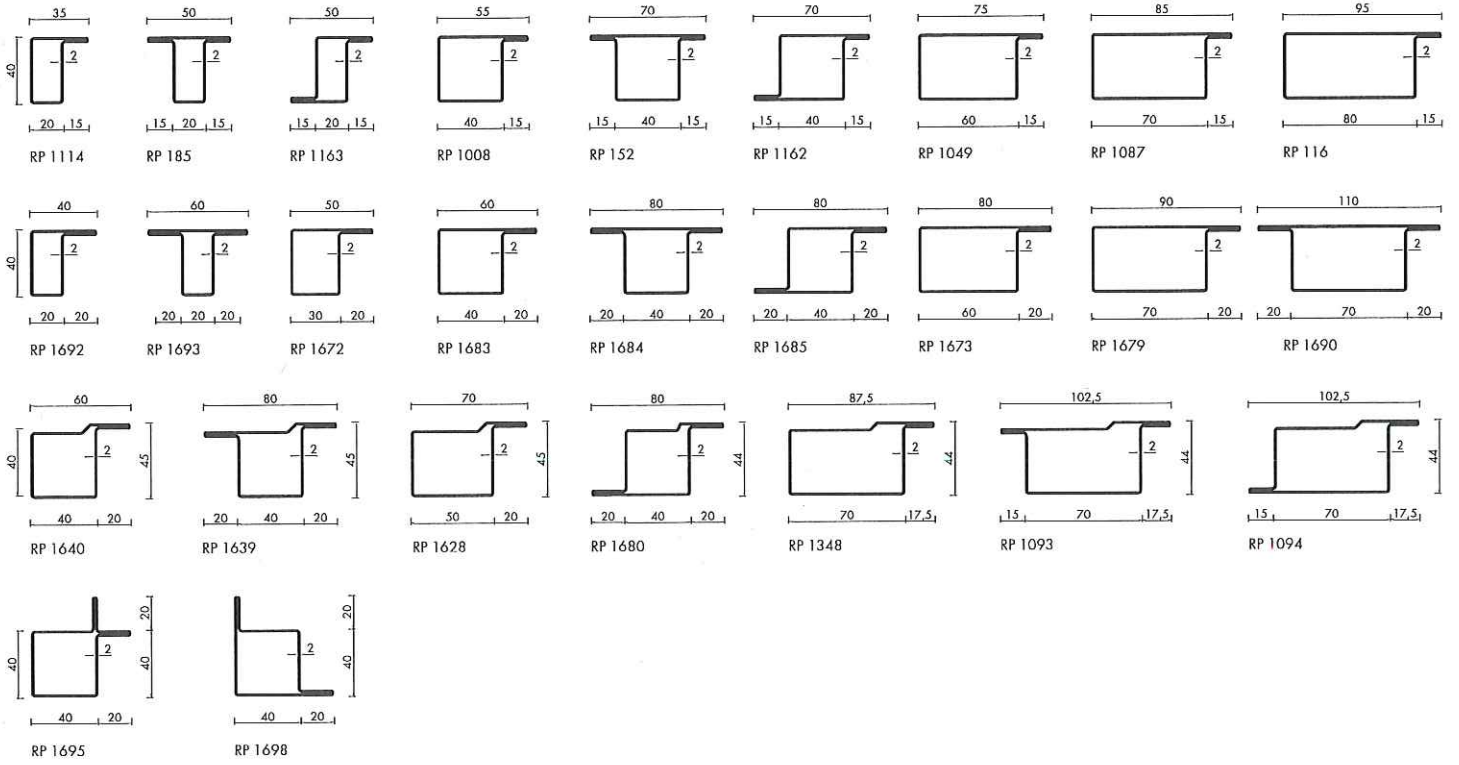

## Beispielschnitte / Section examples / Exemples de coupes

### Tür • Door • Portes

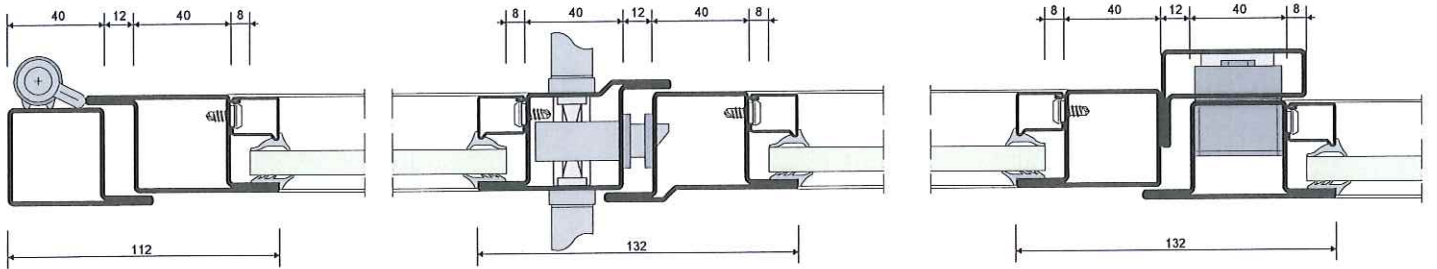

### Trennwand • Partition wall • Cloisons

